


CONSTRUCTION PLAN - COMMUNICATIONS ROOM  
 00 000 0000 000000  
 ALL DIMENSIONS, UNLESS OTHERWISE SPECIFIED, ARE IN METERS. DIMENSIONS ARE TO FACE UNLESS OTHERWISE SPECIFIED.  
 DIMENSIONS TO FACE OF WALLS AND PARTITIONS ARE TO FACE UNLESS OTHERWISE SPECIFIED.  
 THE DRAWING IS NOT TO BE USED FOR CONSTRUCTION UNLESS ISSUED BY THE ARCHITECT.

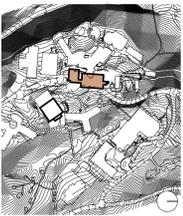

ISSUED	No.	Date	Revised
	1	07/18/18	Issued for 20% Development
	2	07/18/18	Issued for 45% Development
	3	07/17/18	Program Issue
	4	07/11/18	Final Construction Meeting
	5	07/11/18	Issued for Final Review
	6	07/11/18	Issued for Tender and Bidding Period
	7	08/01/17	Issued for Construction
	8	08/01/18	Issued for Change Order 001-18

ISSUED	No.	Date	Revised
	1	07/18/18	Issued for 20% Development
	2	07/18/18	Issued for 45% Development
	3	07/17/18	Program Issue
	4	07/11/18	Final Construction Meeting
	5	07/11/18	Issued for Final Review
	6	07/11/18	Issued for Tender and Bidding Period
	7	08/01/17	Issued for Construction
	8	08/01/18	Issued for Change Order 001-18

**LBERG AND SCHMIDT ARCHITECTS INCORPORATED**  
 388 Adelaide Street West, Suite 300  
 Toronto, Ontario M5V 1P7  
 T: 416.962.2505  
 F: 416.962.2506

**Malvern/Strathcona**  
 Consulting Engineers  
 44 Malvern Road, Toronto, Ontario M6A 1P5  
 Tel: (416) 778-2500 Fax: (416) 778-1430  
 E-mail: info@malvern.com  
 E-mail: info@strathcona.com


**The Banff Centre**  
 Campus Redevelopment  
 Project  
 1077 Trenchard Road, Banff, Alberta, Canada, T1L 1K5

**The Kinneer Centre**

**THIRD FLOOR PLAN - COMMUNICATIONS**

Scale: AS SHOWN  
 Project No: 05223  
 Drawn By: MBI  
 Checked By: RK

**LB-C303**

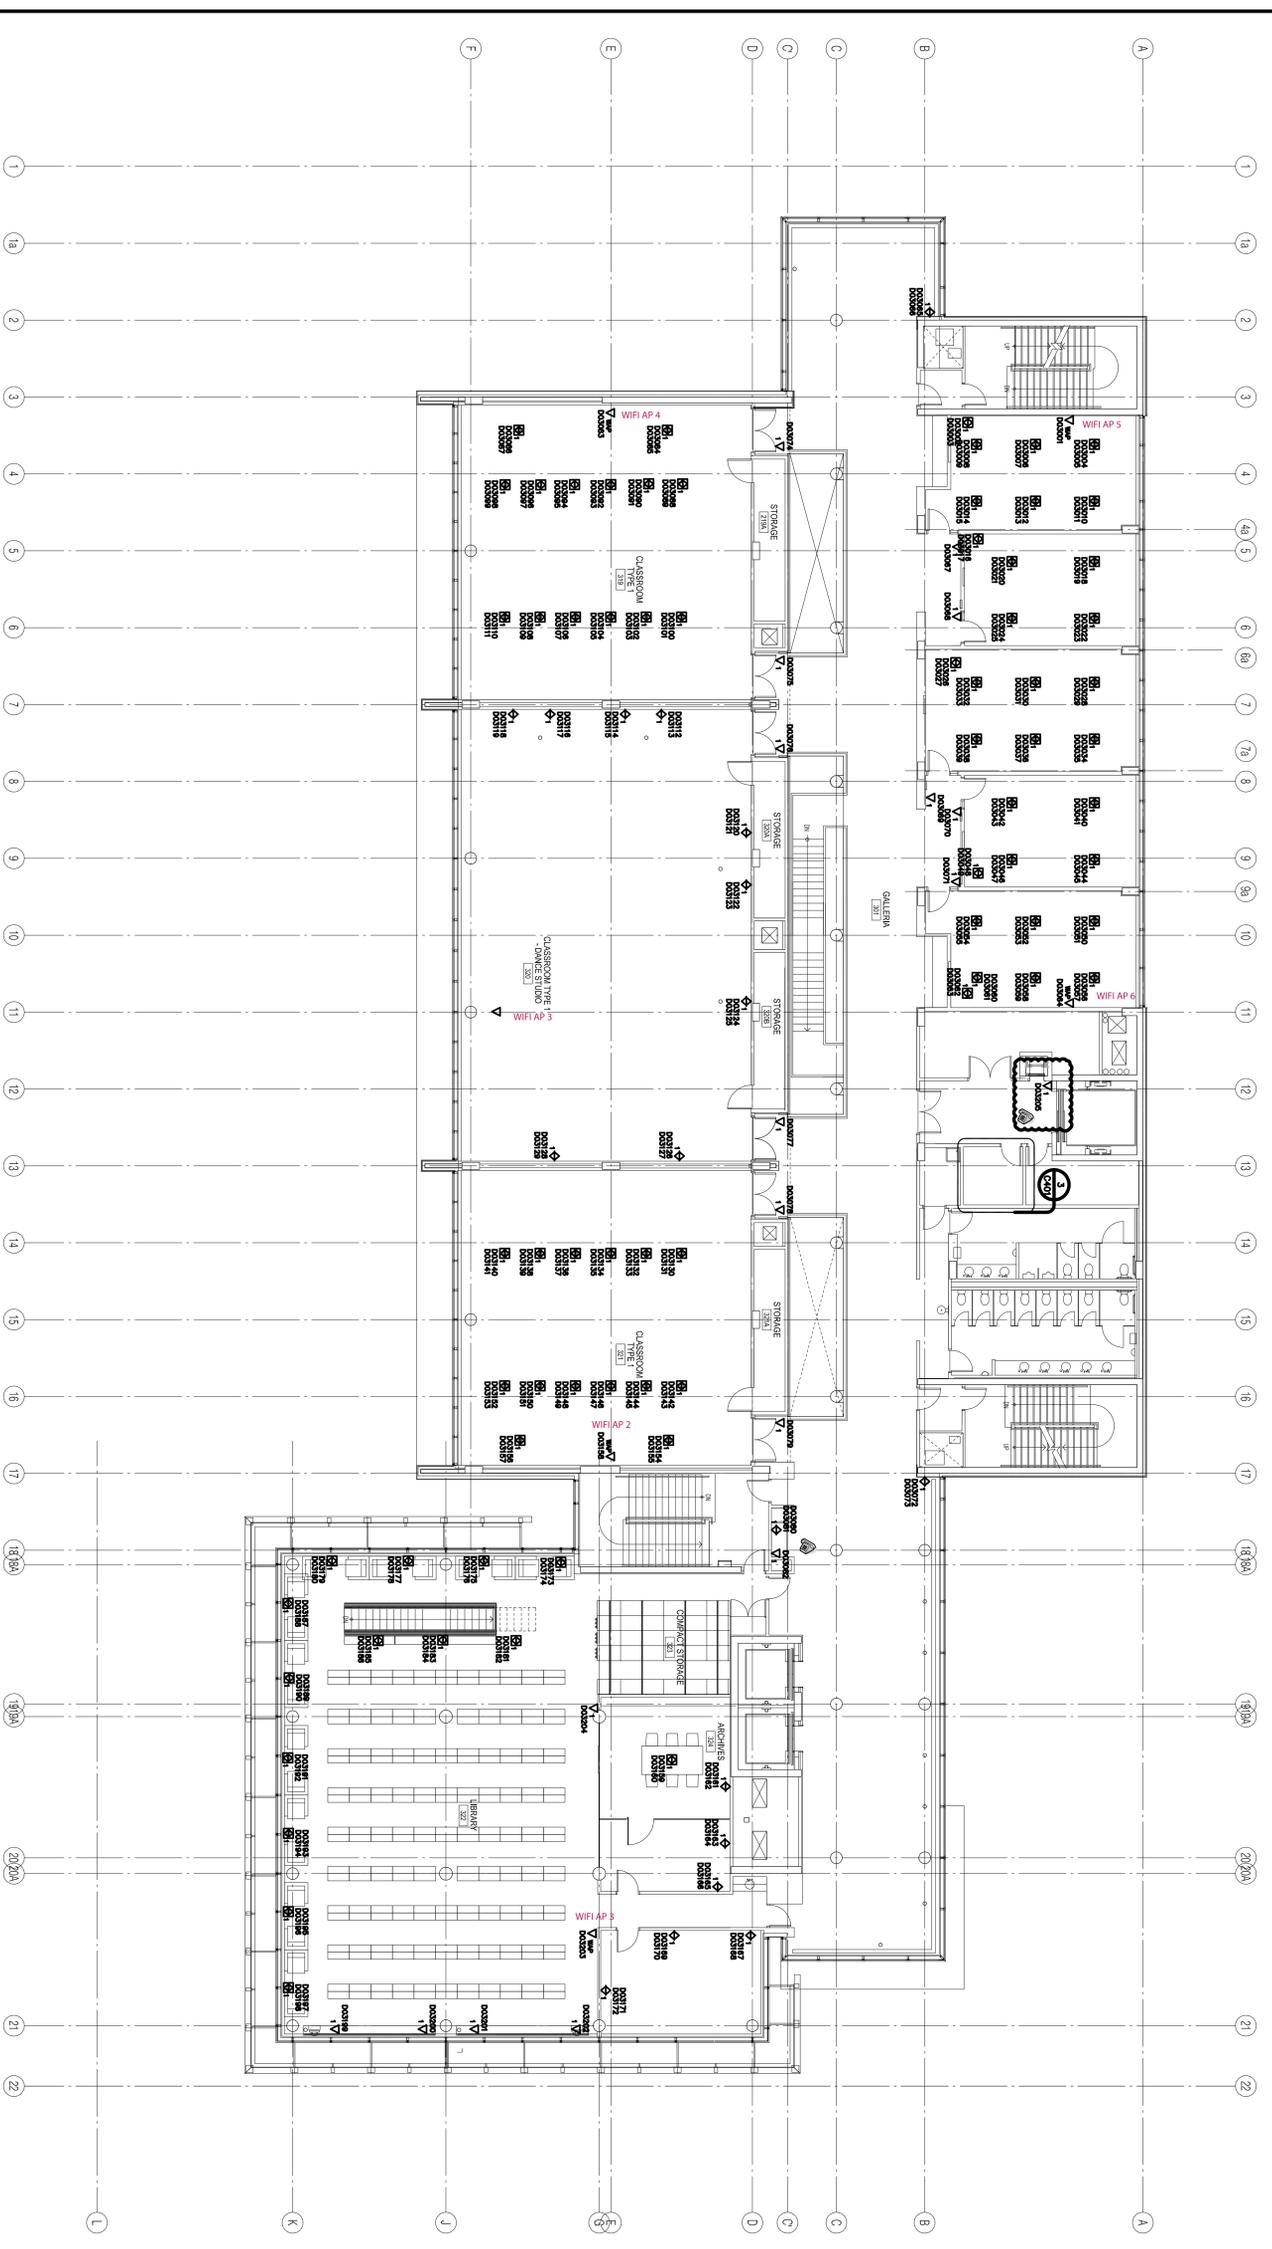

1. POWER PLANT ENTRY CONCEPT C/W WALL FINISH TO 0M-12.00M  
 COMMUNICATIONS ROOM