


THIS DOCUMENT IS A PRELIMINARY DESIGN AND SHOULD NOT BE USED FOR CONSTRUCTION OR FOR ANY OTHER PURPOSE WITHOUT THE WRITTEN CONSENT OF THE ARCHITECT. THE ARCHITECT ASSUMES NO LIABILITY FOR ANY DAMAGE OR LOSS OF ANY KIND, INCLUDING BUT NOT LIMITED TO, THE COST OF REPAIRS OR REPLACEMENT OF ANYTHING DAMAGED OR DESTROYED BY THE USE OF THIS DOCUMENT.

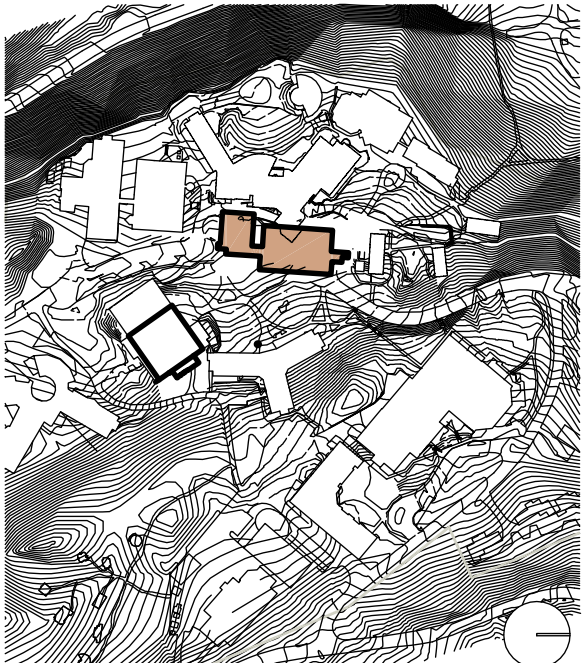

ISSUED	
No.	Date
1	07/10/18
2	07/10/18
3	07/10/18
4	07/10/18
5	07/10/18
6	07/10/18
7	07/10/18
8	07/10/18


ISSUED	
No.	Date
1	07/10/18
2	07/10/18
3	07/10/18
4	07/10/18
5	07/10/18
6	07/10/18
7	07/10/18
8	07/10/18

LEONARD AND SCHMIDT ARCHITECTS INCORPORATED
384 Adelaide Street West, Suite 300
Toronto, Ontario M5H 1P7
T: 416.593.2505
F: 416.593.2506
Major/Baroni
Communications Design
44 Adelaide Street West, Suite 404
Toronto, Ontario M5H 1P7
T: 416.593.2505
F: 416.593.2506
E: info@majorbaroni.com
W: www.majorbaroni.com

The Banff Centre
Campus Redevelopment
Project
107 Trenchard Street, Suite 100
Banff, Alberta, Canada T1L 1H5
The Kinross Centre
GROUND FLOOR PLAN -
COMMUNICATIONS

Scale: AS SHOWN
Project No: 06023
Drawn By: MBI
Checked By: RK

LB-C301

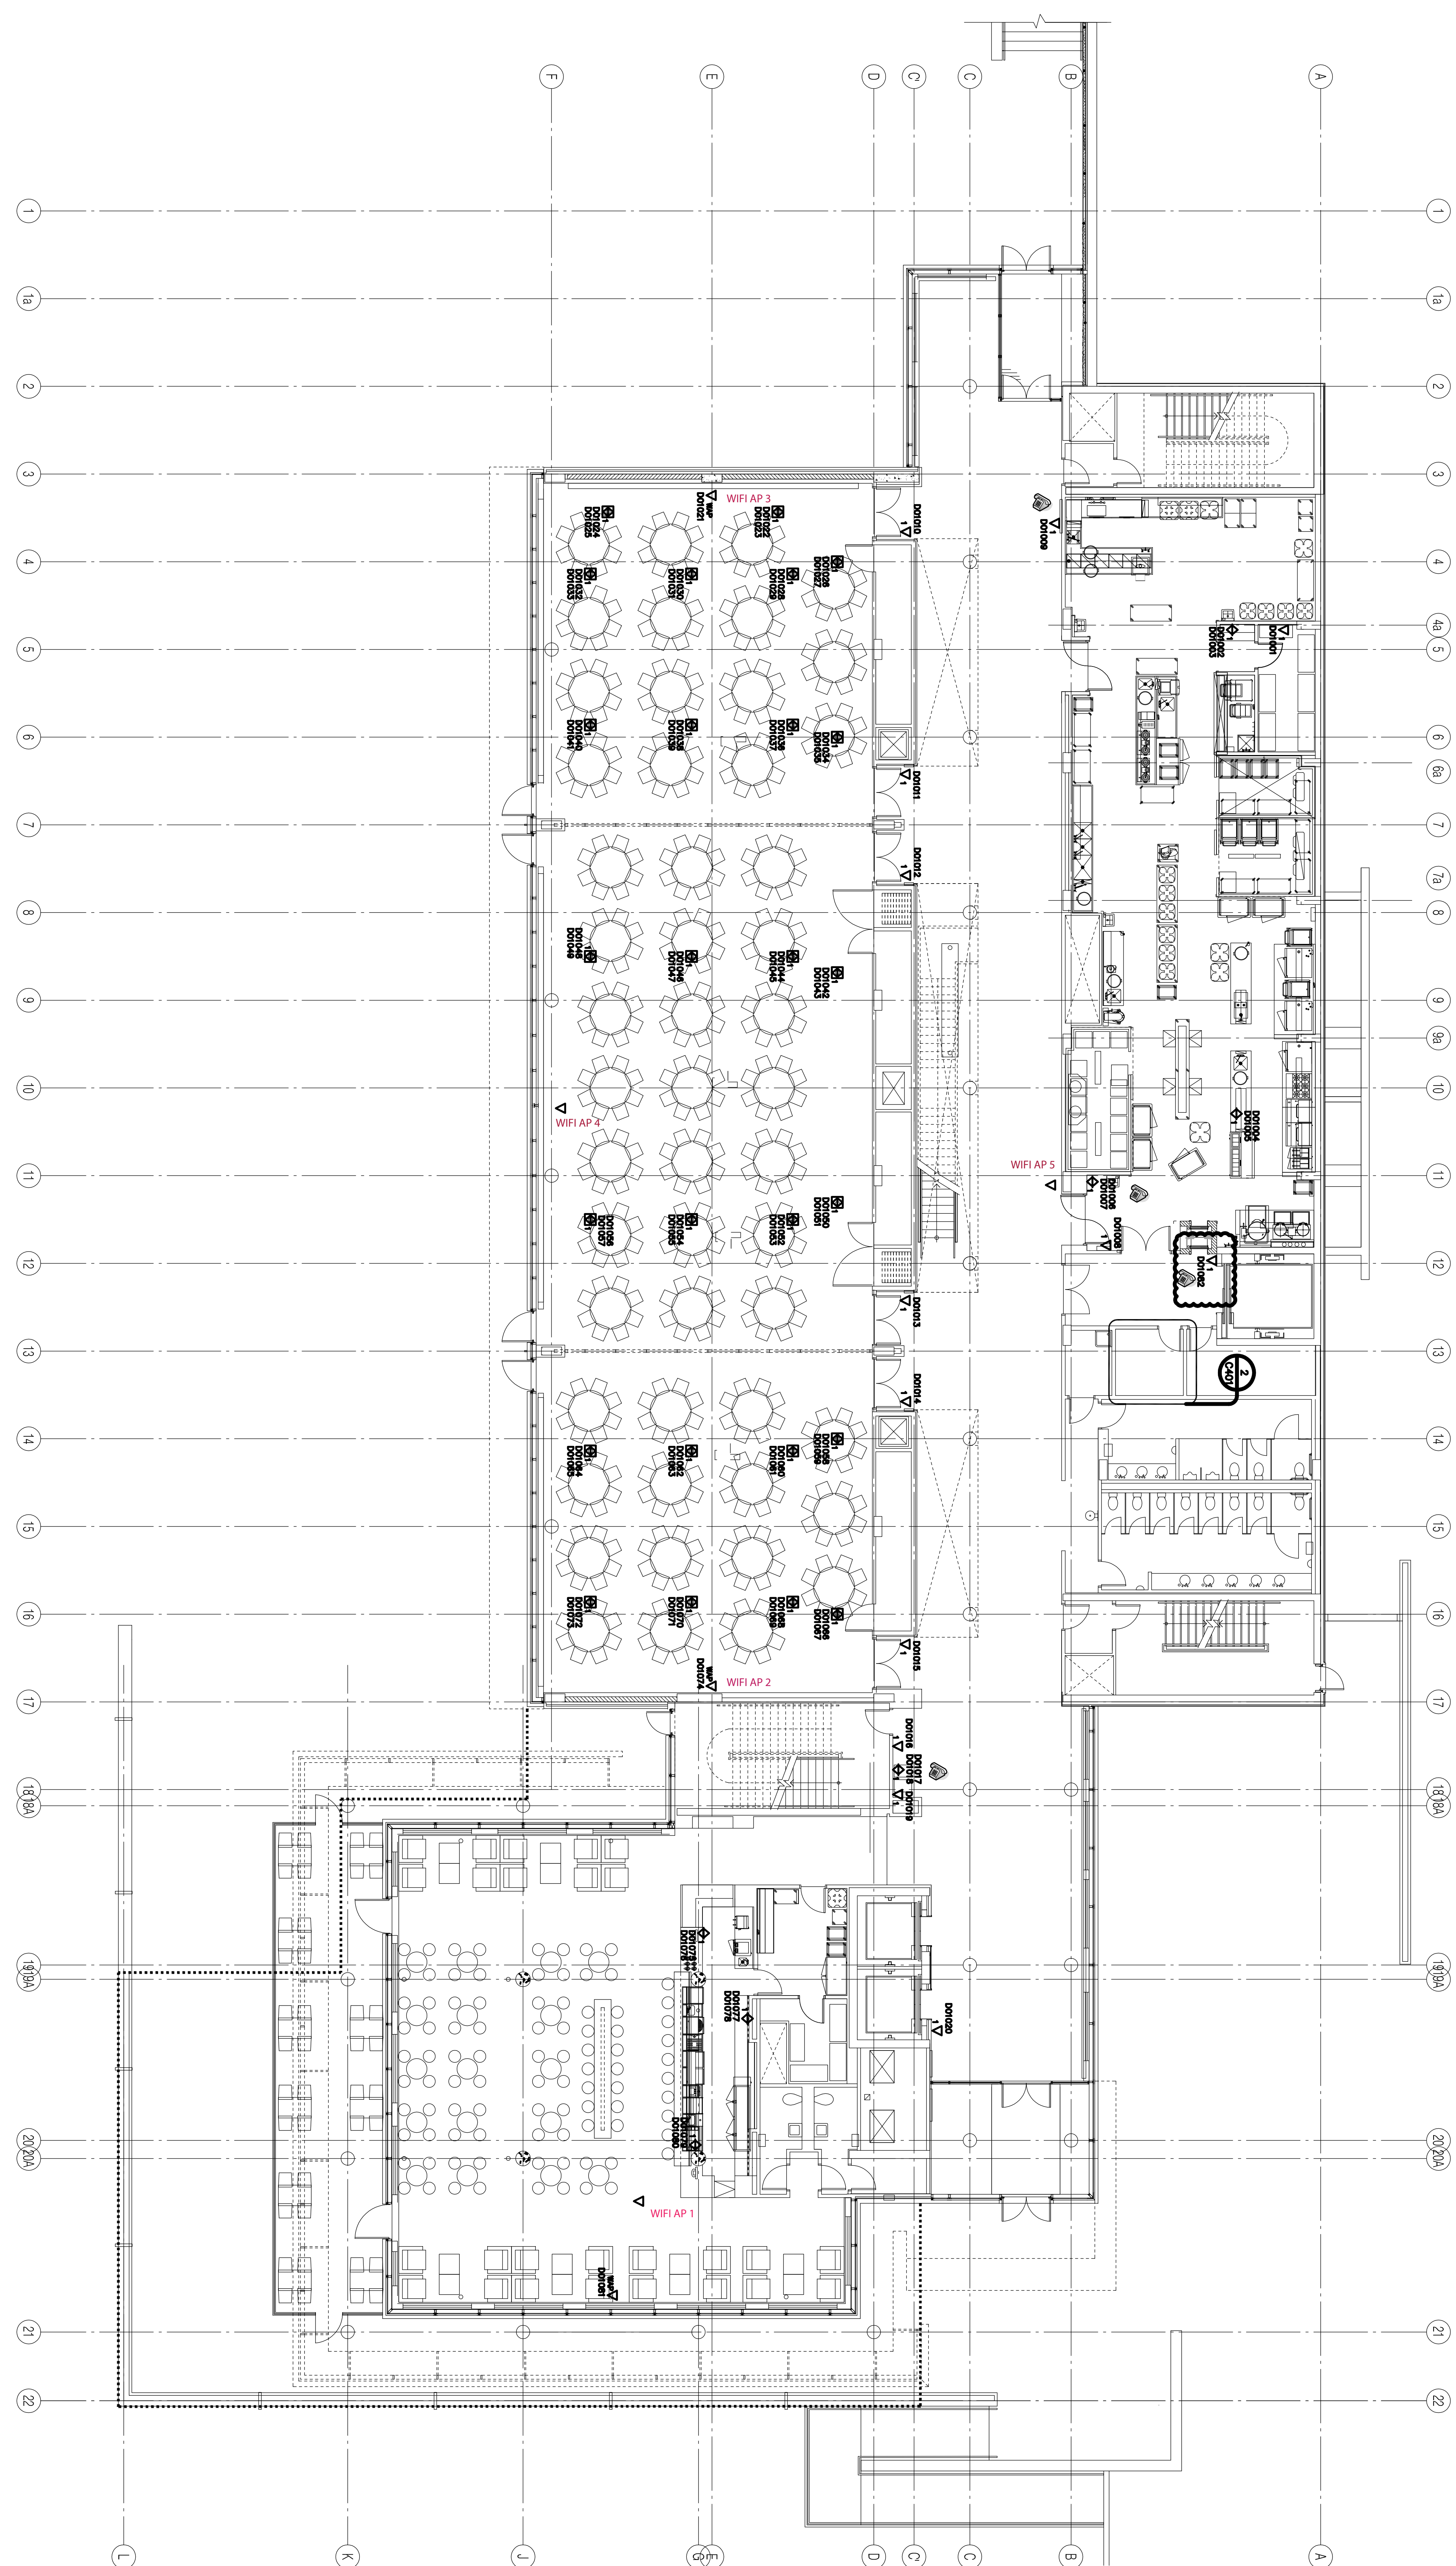

NOTES:
1. PROVIDE 2000mm DEPTH COMMUNICATION RACKS TO 00-FLOOR